

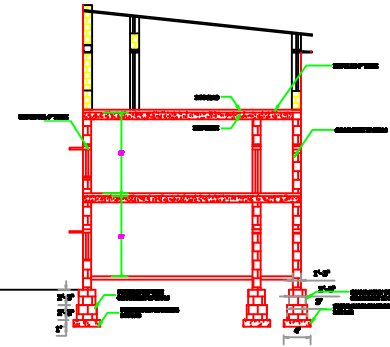
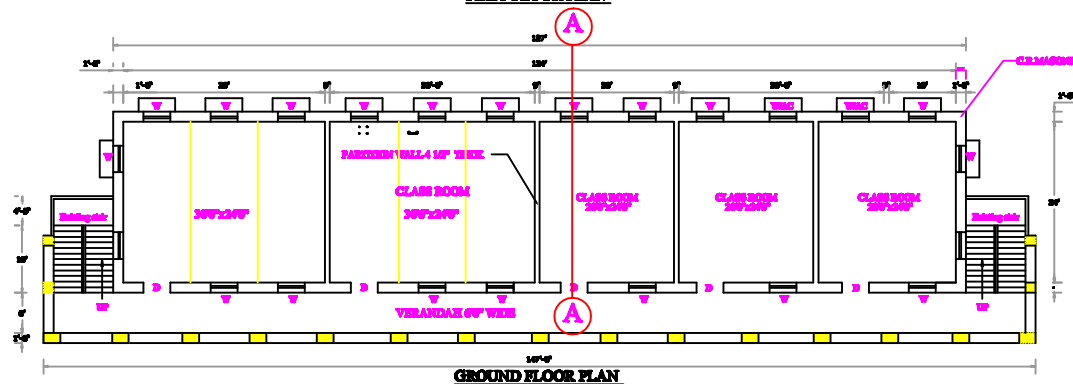
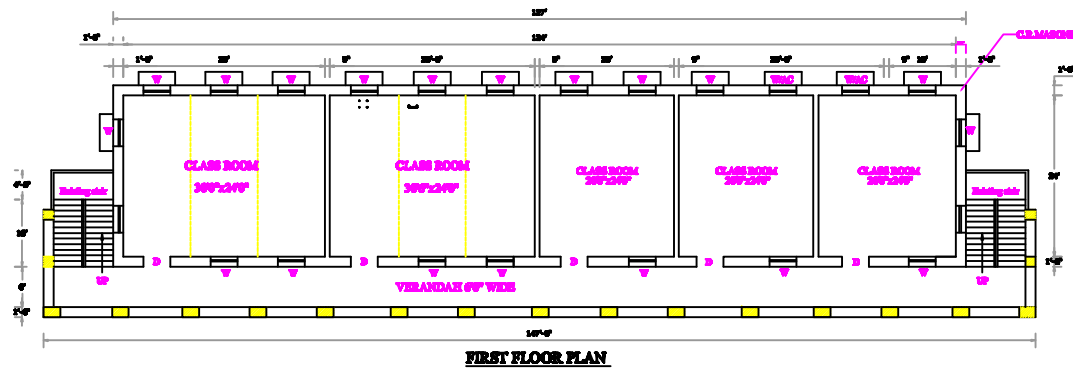


FRONT ELEVATION

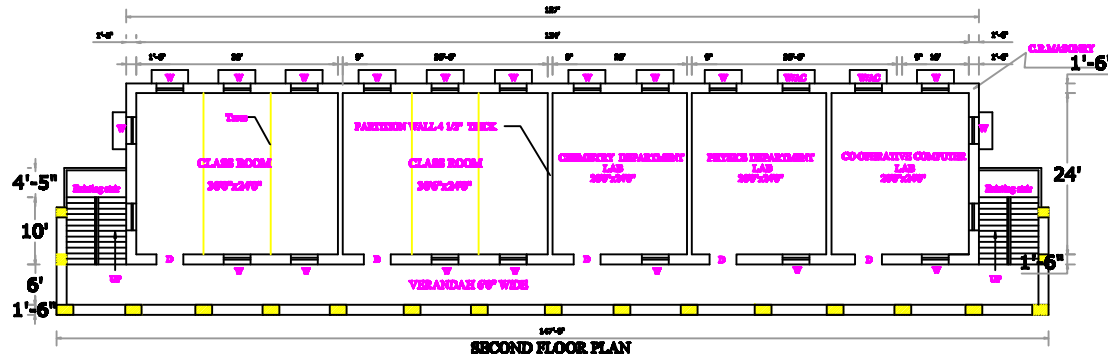

**SECTION ON
AA**

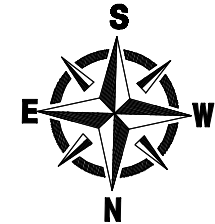

AREA DETAILS

DESCRIPTIONS	SQ.FT	SQ.M
AREA OF THE EXISTING GROUND FLOOR	4822.19	448.158
AREA OF THE EXISTING FIRST FLOOR	4822.19	448.158
AREA OF THE EXISTING SECOND FLOOR	4822.19	448.158


JOINERY DETAILS

DESCRIPTIONS		FEET	METRES
WOODEN DOOR	D	4'0" X 9'0"	1.22 X 2.74
WINDOW	W	4'0" X 6'0"	1.22 X 1.83



**PLAN SHOWING THE EXISTING CLASS ROOMS
BUILDING FOR POST GRADUATE AND UNDER
GRADUATE COURSES AT S.F.NO:664, FOR
RAMAKRISHNA MISSION VIDYALAYA,
PERIYANAICKEN PALAYAM, COIMBATORE-20.**

APPLICANT


ENGINEER

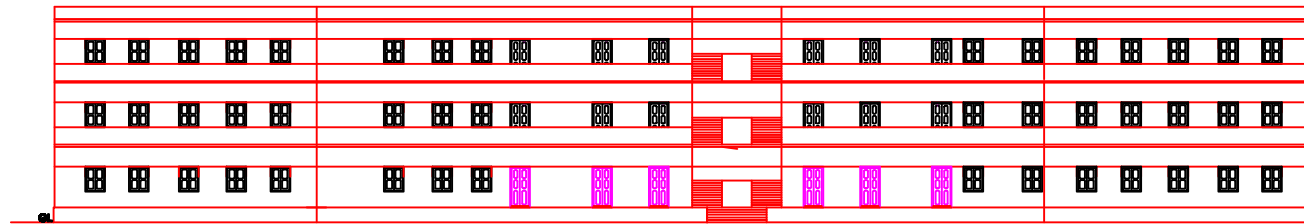


ELEVATION

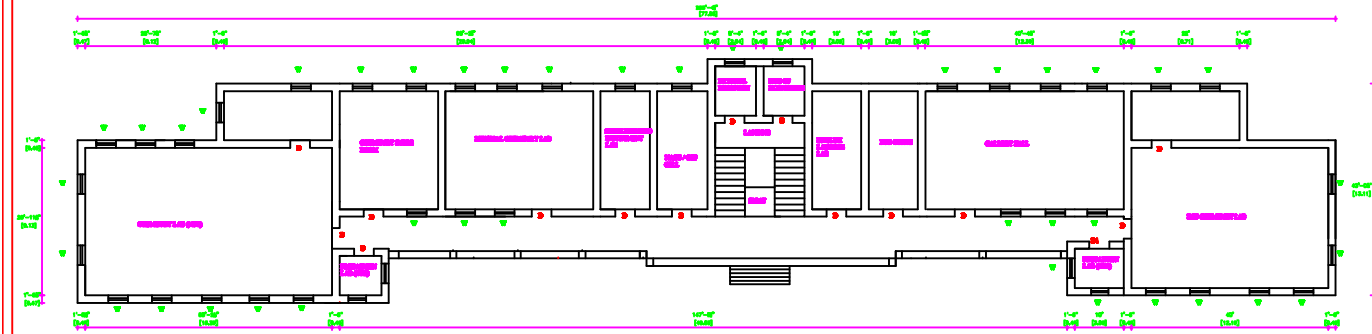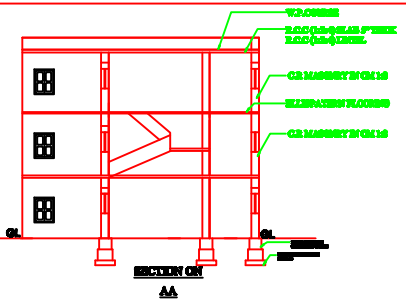

SECOND FLOOR PLAN

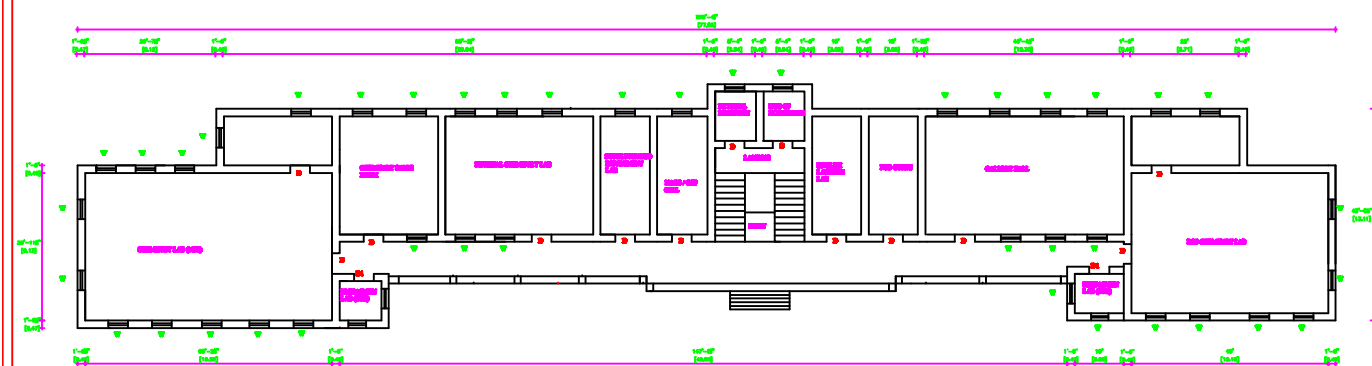

FIRST FLOOR PLAN

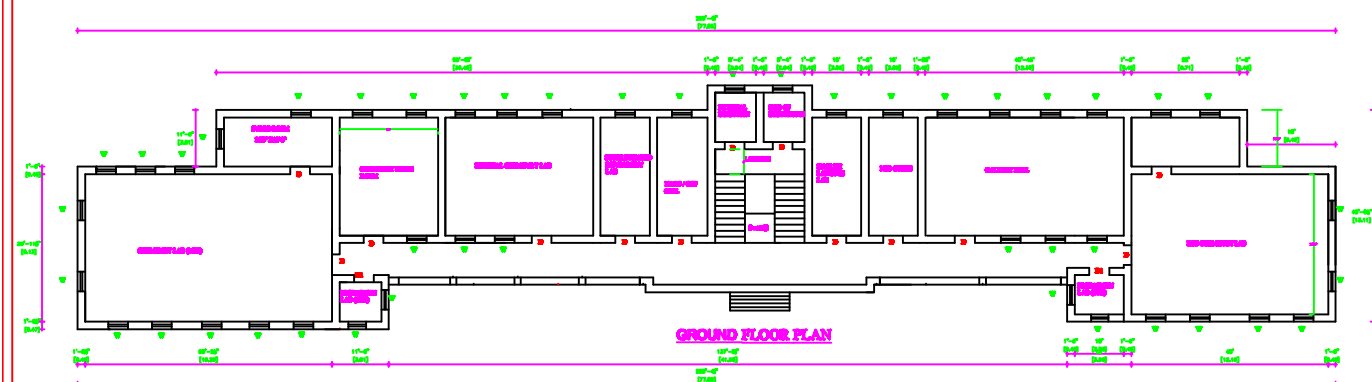

GROUND FLOOR PLAN

BLOCK NAME : B-2 CAS SCIENCE BLOCK
PLAN SHOWING THE EXISTING CLASSROOM BUILDING AT
RAMAKRISHNA MISSION VIDYALAYA CAMPUS IN S.F.No.
664pt, 665pt, PERIYANAICKEN PALAYAM VILLAGE & TOWN
PANCHAYAT, COIMBATORE DISTRICT.

JOINERY DETAILS

DESCRIPTION	FEET	METERS
WOODEN DOOR D	4'0" X 9'0"	1.22 X 2.74
WOODEN DOOR DI	4'0" X 7'0"	1.22 X 2.13
WINDOW W	4'0" X 6'0"	1.22 X 1.83

AREA DETAILS

DESCRIPTION	SQ.FT	SQM
AREA OF THE EXISTING GROUND FLOOR	9886.35	916.04
AREA OF THE EXISTING FIRST FLOOR	9886.35	916.04
AREA OF THE EXISTING SECOND FLOOR	9886.35	916.04




SCALE 1"=40'-0.00"
ALL DIMENSIONS ARE IN FEET
AND INCHES

APPLICANT


ENGINEER

BLOCK NAME : B-3


PHYSICS BLOCK

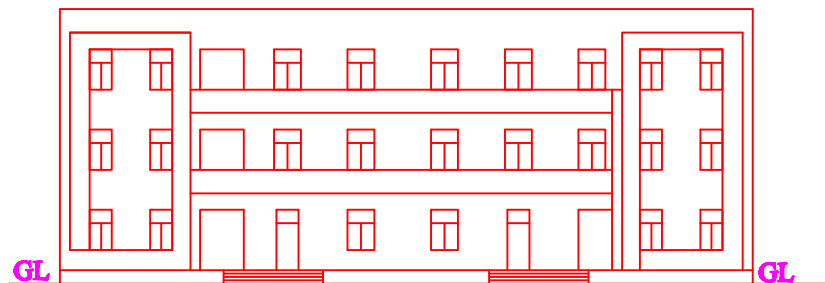


ELEVATION

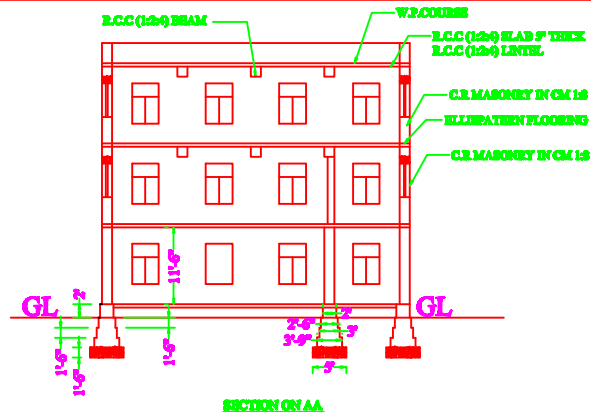


SECTION ON AA

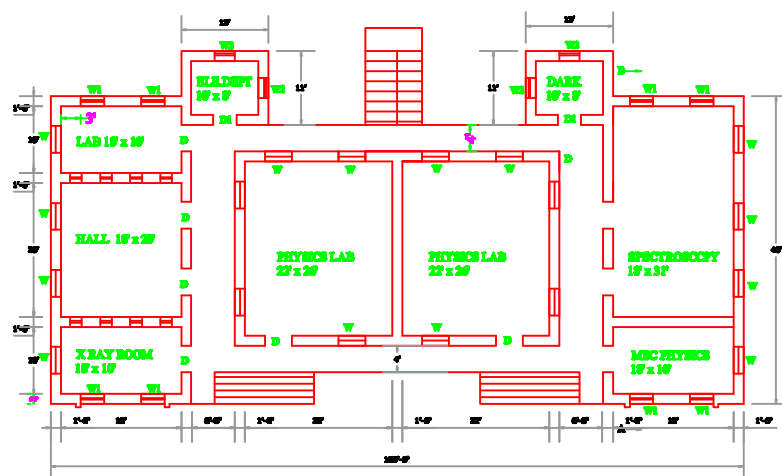

GROUND FLOOR PLAN

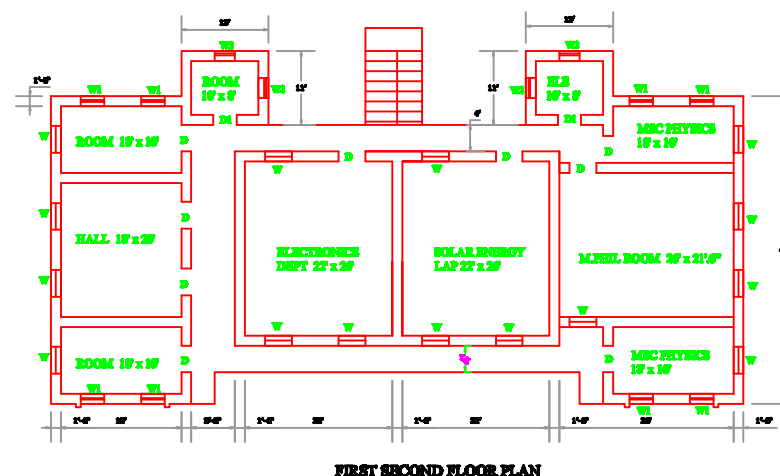

FIRST SECOND FLOOR PLAN

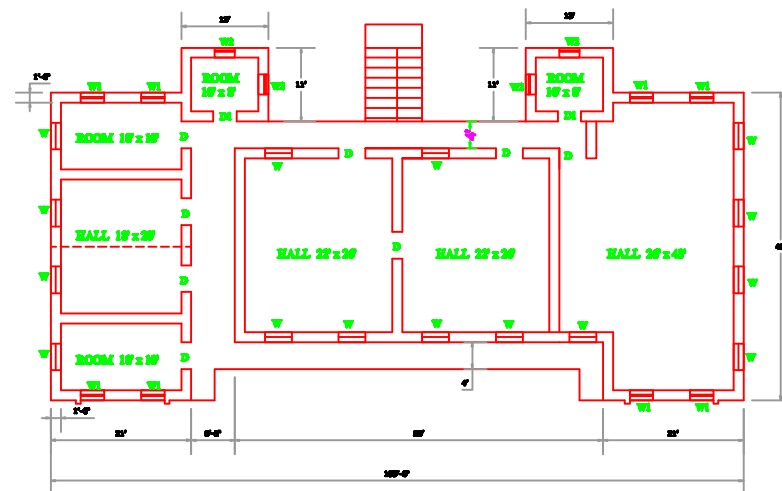

SECOND FLOOR PLAN

AREA DETAILS

DESCRIPTIONS	SQ.FT	SQM
AREA OF THE EXISTING GROUND FLOOR	4480.80	416.412
AREA OF THE EXISTING FIRST FLOOR	4480.80	416.412
AREA OF THE EXISTING FIRST FLOOR	4480.80	416.412

JOINERY DETAILS

DESCRIPTIONS		FEET	METERS
WOODEN DOOR	D	4'0" X 5'6"	1.22 X 2.39
WOODEN DOOR	D1	4'0" X 7'0"	1.22 X 2.135
WINDOW	W	4'0" X 6'0"	1.22 X 1.83
WINDOW	W1	3'6" X 6'0"	1.067 X 1.83

PLAN SHOWING THE EXISTING CLASS ROOMS
BUILDING FOR POST GRADUATE AND
UNDERGRADUATE COURSES (PHYSICS BLOCK) AT
S.F.NO:664, FOR RAMAKRISHNA MSSION VIDYALAYA,
PERIYANAICKEN PALAYAM, COIMBATORE-20.

APPLICANT

ENGINEER

PLAN SHOWING THE EXISTING CLASSROOM BUILDING AT
RAMAKRISHNA MISSION VIDYALAYA CAMPUS IN
S.F.No.662pt, PERIYANAICKEN PALAYAM VILLAGE & TOWN
PANCHAYAT, COIMBATORE DISTRICT.

AREA DETAILS

DESCRIPTIONS	SQ.FT	SQM
AREA OF THE EXISTING GROUND FLOOR	12856.80	1194.79
AREA OF THE EXISTING FIRST FLOOR	12856.80	1194.79

JOINERY DETAILS

DESCRIPTIONS		FEET	METRES
WOODEN DOOR	D	4'0" X 9'0"	1.22 X 2.74
WOODEN DOOR	D1	4'0" X 7'0"	1.22 X 2.135
WINDOW	W	4'0" X 6'0"	1.22 X 1.83
WINDOW	W1	5'0" X 6'0"	1.52 X 1.83
WINDOW	W2	5'0" X 5'0"	1.52 X 1.525

SCALE 1"=8'(1:96)




ALL DIMENSIONS ARE IN FEET AND INCHES



Notes: ① — This Indicate


APPLICANT

ENGINEER

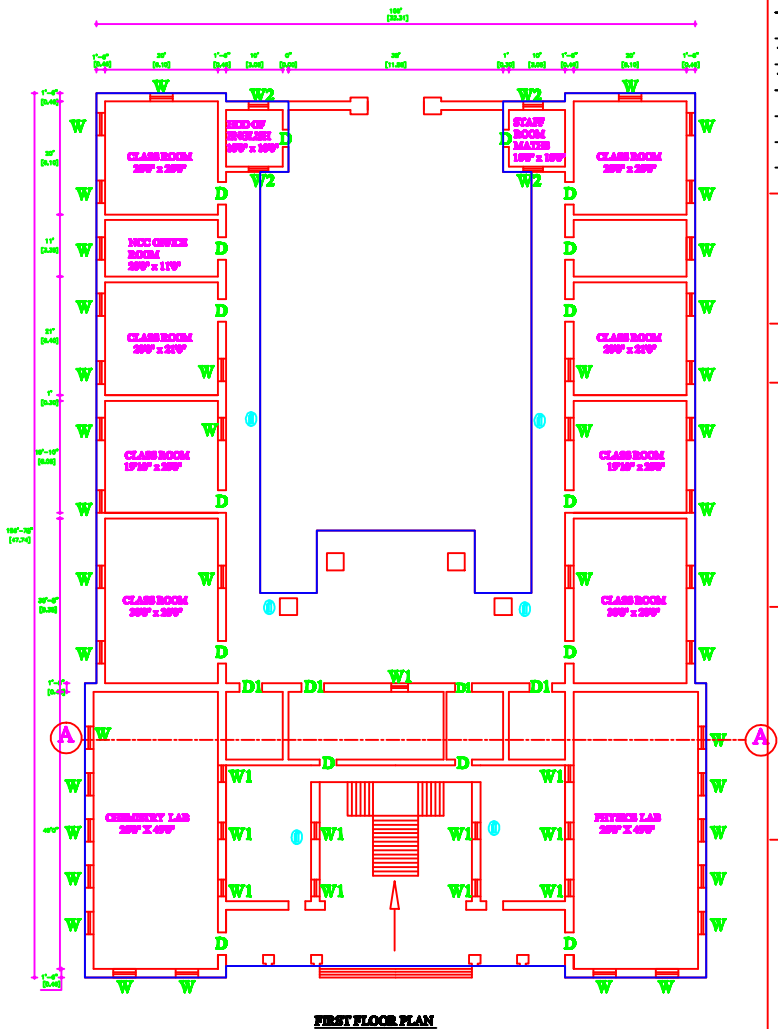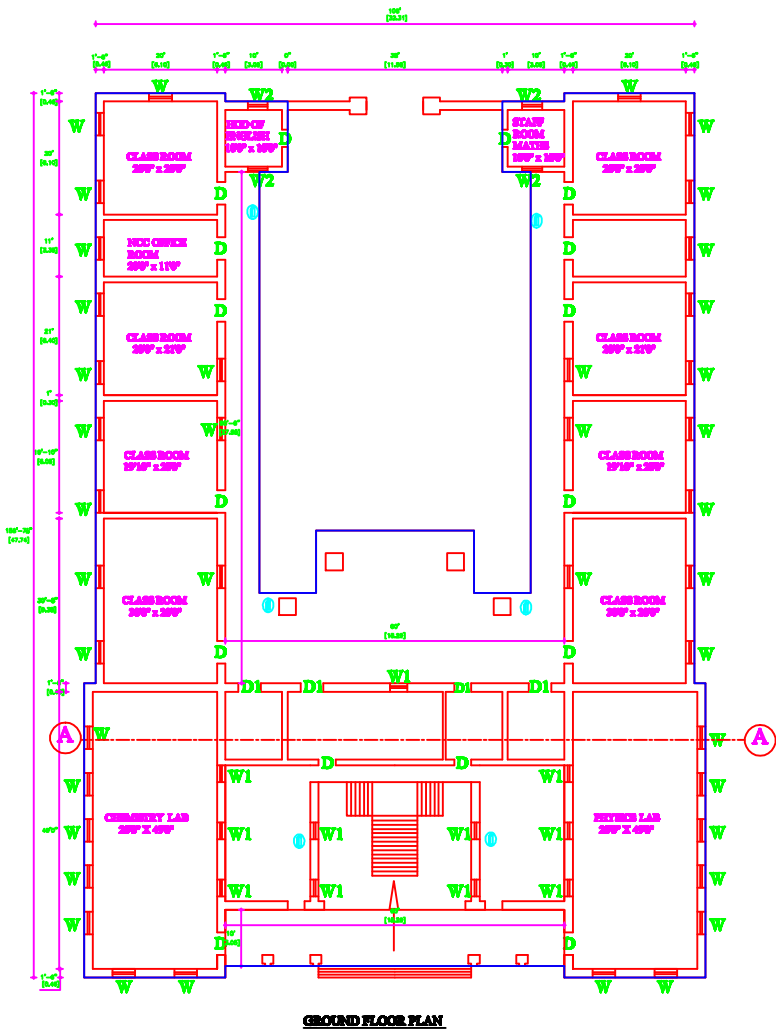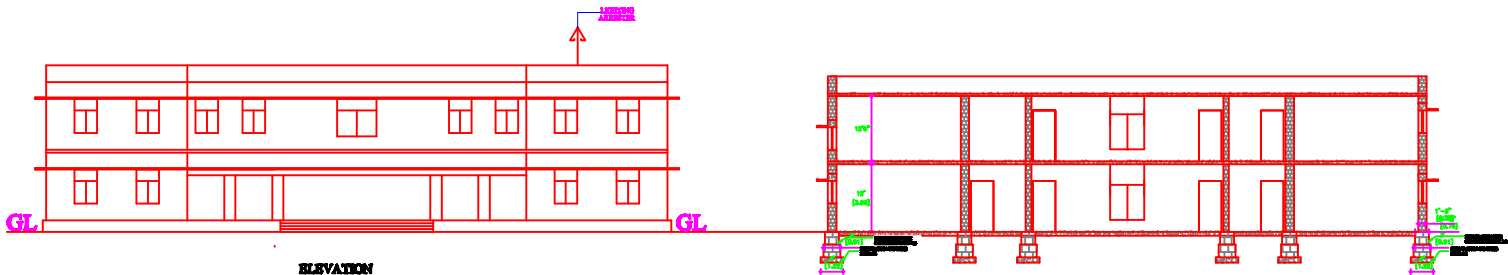





FRONT ELEVATION

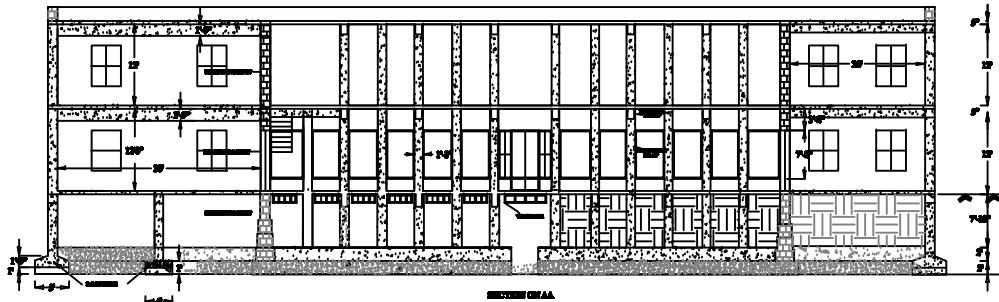

SIDE ELEVATION

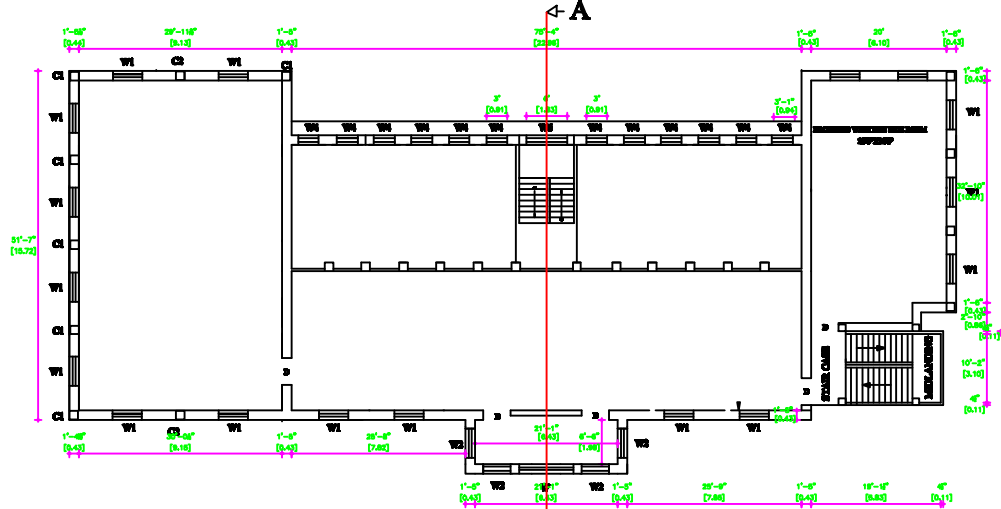

FIRST FLOOR PLAN

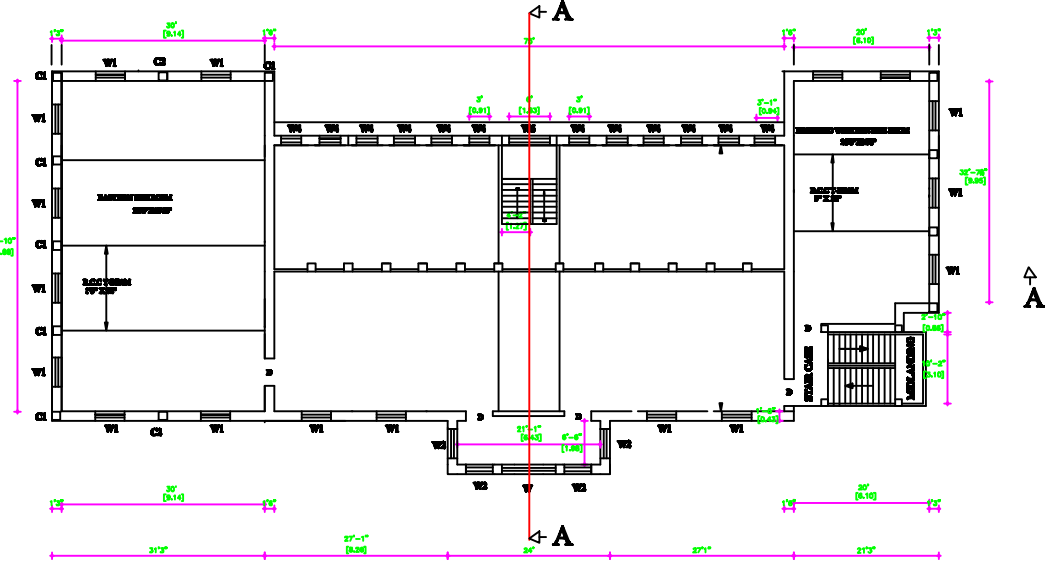

GROUND FLOOR PLAN

Notes : (1) — Fire Extinguisher



ALL DIMENSIONS ARE IN FEET AND INCHES
SCALE 1"=8'(1:96)

PLAN SHOWING THE EXISTING LIBRARY BUILDING AT
RAMAKRISHNA MISSION VIDYALAYA CAMPUS IN
S.F.No. 663pt, PERIYANAICKEN PALAYAM VILLAGE &
TOWN PANCHAYAT, COIMBATORE DISTRICT.

JOINERY DETAILS

DESCRIPTIONS		FEET	METRES
WOODEN DOOR	D	4'0" X 9'0"	1.22 X 2.74
WOODEN DOOR	D1	4'0" X 7'0"	1.22 X 2.135
WINDOW	W	4'0" X 6'0"	1.22 X 1.83
WINDOW	W1	3'0" X 6'0"	1.06 X 1.83
WINDOW	W2	3'0" X 5'0"	1.06 X 1.525

AREA DETAILS

DESCRIPTIONS	SQFT	SQ.M
AREA OF THE EXISTING GROUND FLOOR	6148.12	571.47
AREA OF THE EXISTING FIRST FLOOR	6148.12	571.47

APPLICANT


ENGINEER

PLAN SHOWING THE EXISTING COLLEGE OF ARTS AND SCIENCE COE BUILDING
AT RAMAKRISHNA MISSION VIDYALAYA, PERIYANAICKEN PALAYAM, COIMBATORE-20




ELEVATION


53'-3"

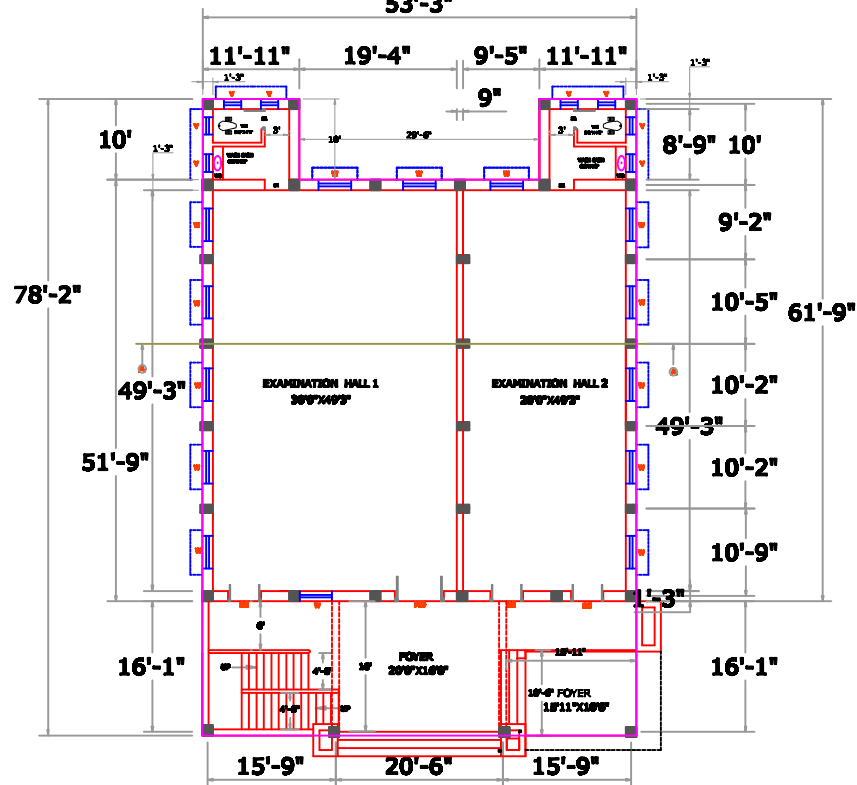

GROUND FLOOR PLAN (WEST FACING)

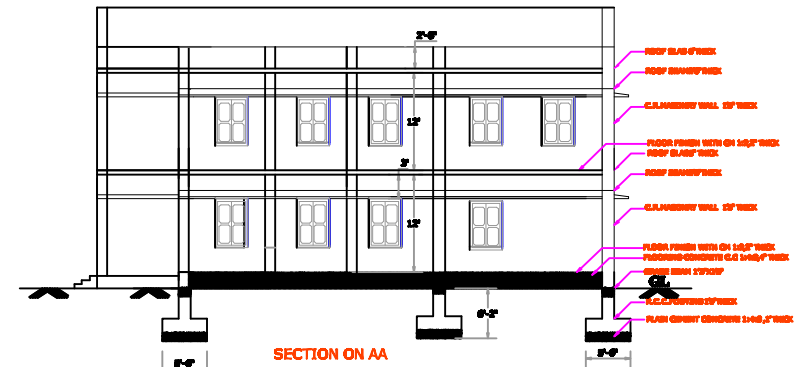

SECTION ON AA

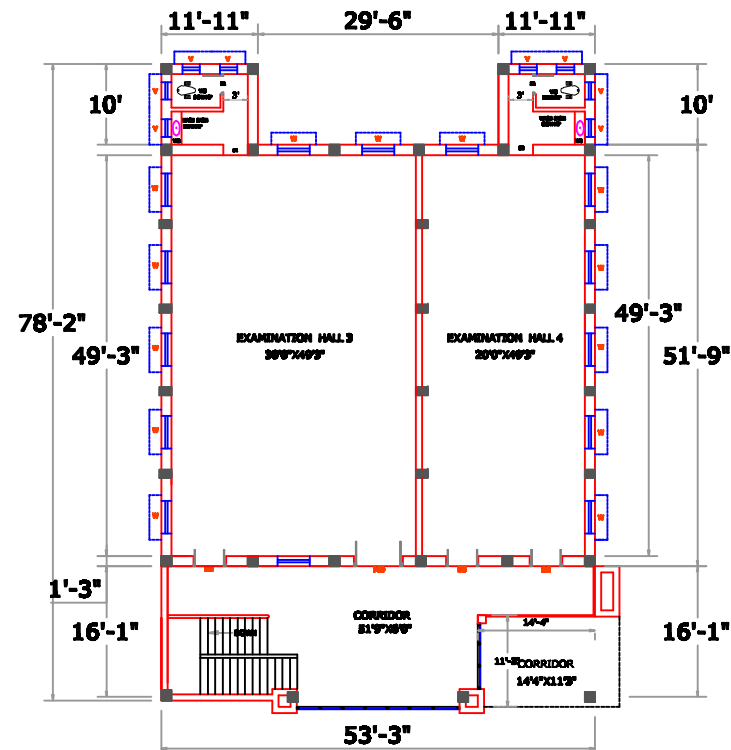

FIRST FLOOR PLAN

ALL DIMENSIONS ARE IN FEET AND INCHES SCALE 1"=8'(1:96)

AREA DETAILS

DESCRIPTIONS	SQ.FT	SQ.M
AREA OF THE EXT OF GROUND FLOOR	3623.00	335.16
AREA OF THE EXT OF FIRST FLOOR	3623.00	335.16

JOINERY DETAILS

DESCRIPTIONS	S	FEET	METRES
WOODEN DOOR	MD	6'0" X 9'0"	1.82 X 2.72
WOODEN DOOR	DS	4'0" X 9'0"	1.22 X 2.72
WOODEN VENTILATOR	V	2'0" X 2'0"	0.62 X 0.62






DWG.NO.641-020-008-001

DESCRIPTIONS	S	FEET	METRES
WOODEN DOOR	DL	2'0" X 6'0"	0.62 X 2.00
WOODEN DOOR	DR	3'0" X 9'0"	0.92 X 2.72
WOODEN DOOR	W	4'0" X 6'0"	1.22 X 1.82

APPLICANT

ENGINEER

BLOCK NAME: B-6 CAS UNAIDED BLOCK

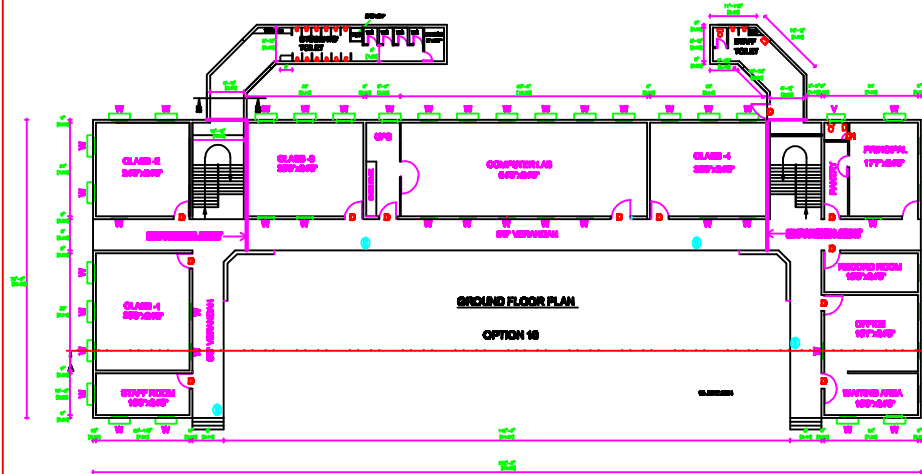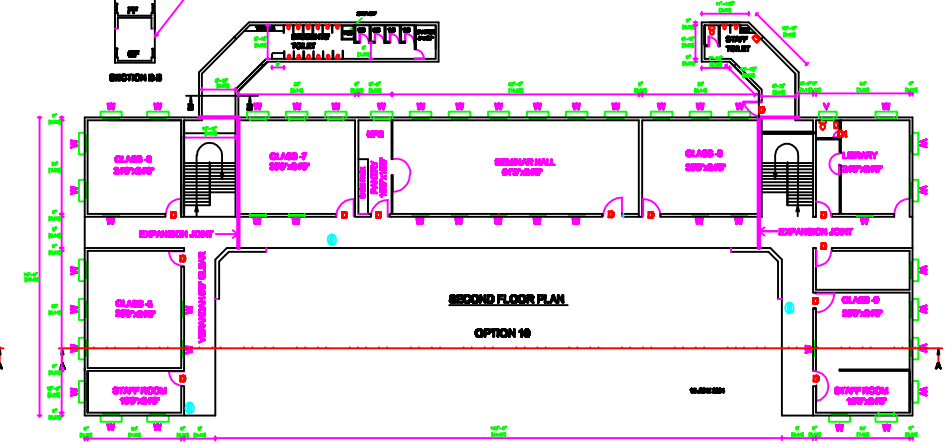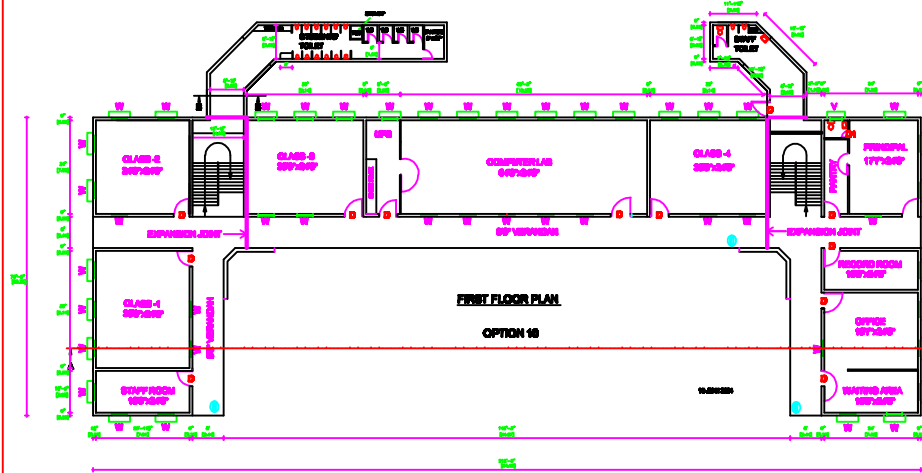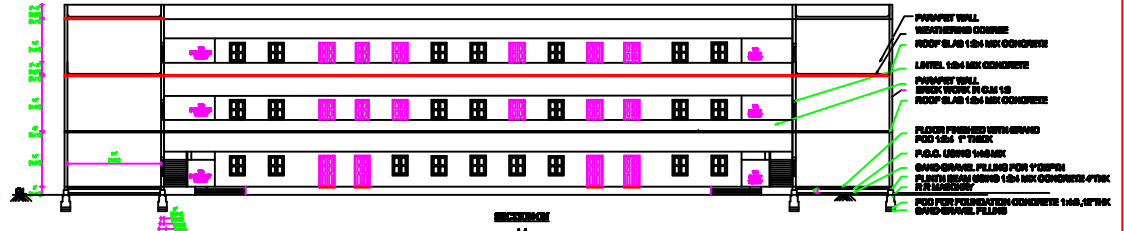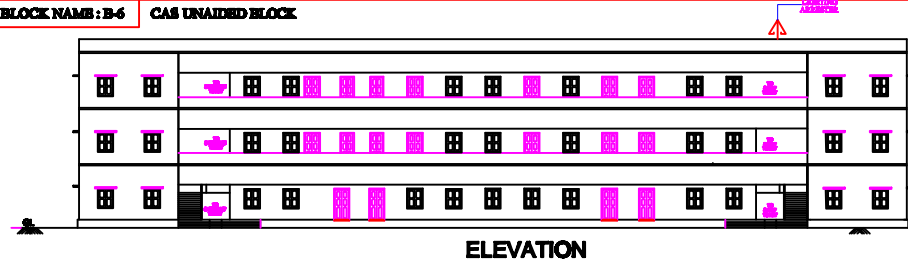

Notes: 1. Win Extinguisher

PLAN SHOWING THE EXISTING CLASS ROOM BUILDING AT RAMAKRISHNA MISSION VIDYALAYA CAMPUS IN S.F.No.62pt, 59pt GUDALUR VILLAGE & TOWN PANCHAYAT, COIMBATORE DISTRICT.

AREA DETAILS


DESCRIPTIONS	SQ.FT	SQ.M
AREA OF THE EXISTING GROUND FLOOR	11060.00	1027.881
AREA OF THE EXISTING FIRST FLOOR	11060.00	1027.881
AREA OF THE EXISTING SECOND FLOOR	11060.00	1027.881

JOINT DETAILS


DESCRIPTIONS		FEET	METRES
WOODEN DOOR	D	40" X 90"	1.22 X 2.74
WOODEN DOOR	D1	30" X 90"	1.00 X 2.74
WINDOW	W	40" X 60"	1.22 X 1.83

APPLICANT


ENGINEER

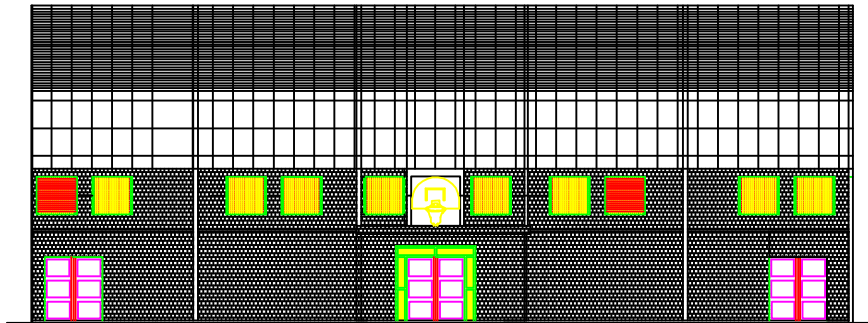

FRONT ELEVATION

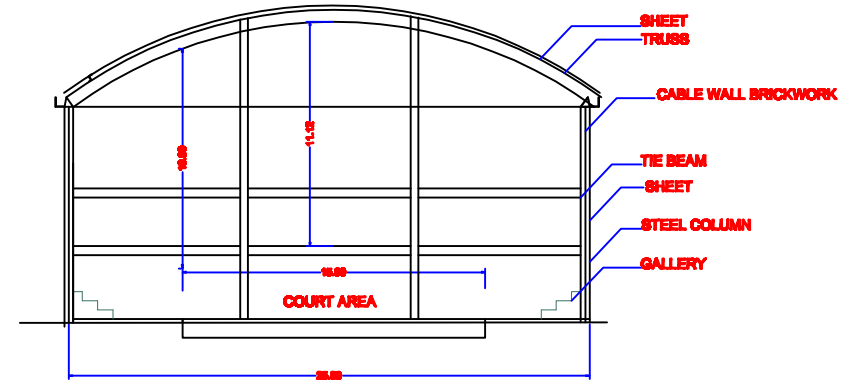

SECTION ON AA

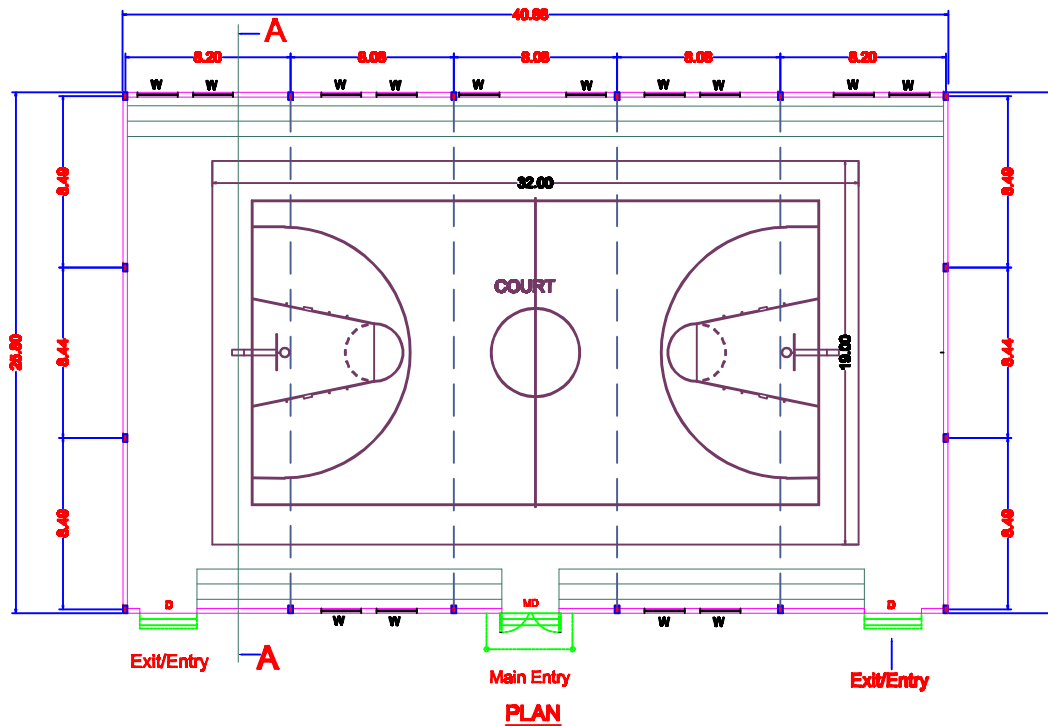



S.NO.	DESCRIPTION	SIZE
1	DOOR MD	2.42 X 2.72
2	DOOR D	2.42 X 2.72
3	WINDOW W	2.80 X 1.88

AREA DETAILS

S.NO.	DESCRIPTION	SQ.M	SQ.FT
1	INDOOR STADIUM	1084.88	11688.00

ALL DIMENSIONS ARE IN METRES

SCALE:1:100

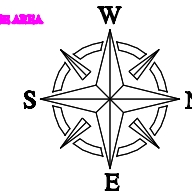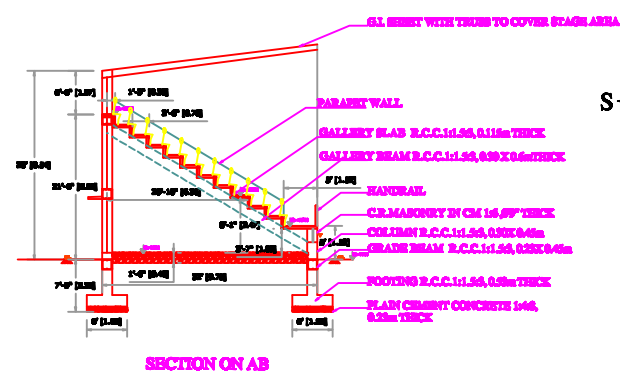

SCALE 1"=100'
DIMENSIONS IN BRACKETS ARE IN METRES
ALL DIMENSIONS ARE IN FEET AND INCHES
DWG NO. 641-000-044-001

AREA DETAILS

S.NO	DESCRIPTIONS	AREA IN Sq.M	AREA IN S.M
1	PROPOSED MULTI PURPOSE -GYMNASIUM BUILDING	311.00	3351.00

SCHEDULE OF JOINERIES

S.NO	S	DESCRIPTION	SIZE IN M
1	D	STEEL DOOR	1.22 X 2.44
1	D1	STEEL DOOR	2.44 X 2.44
2	W	STEEL WINDOW	1.22 X 1.52
5	V	STEEL VENTILATOR	1.22 X 0.62

**PLAN SHOWING THE PROPOSED MULTIPURPOSE -GYMNASIUM BUILDING
AT S.F.NO 59,60,61, COLLEGE OF ARTS AND SCIENCE PLAY GROUND
SRI RAMAKRISHNA MISSION VIDYALAYA CAMPUS
PERIYANAICKEN PALAYAM, COIMBATORE -20**

INDEX

APPLICANT

